


EXISTING



Proposed antennas mounted within new rooftop cupola structure matching existing building

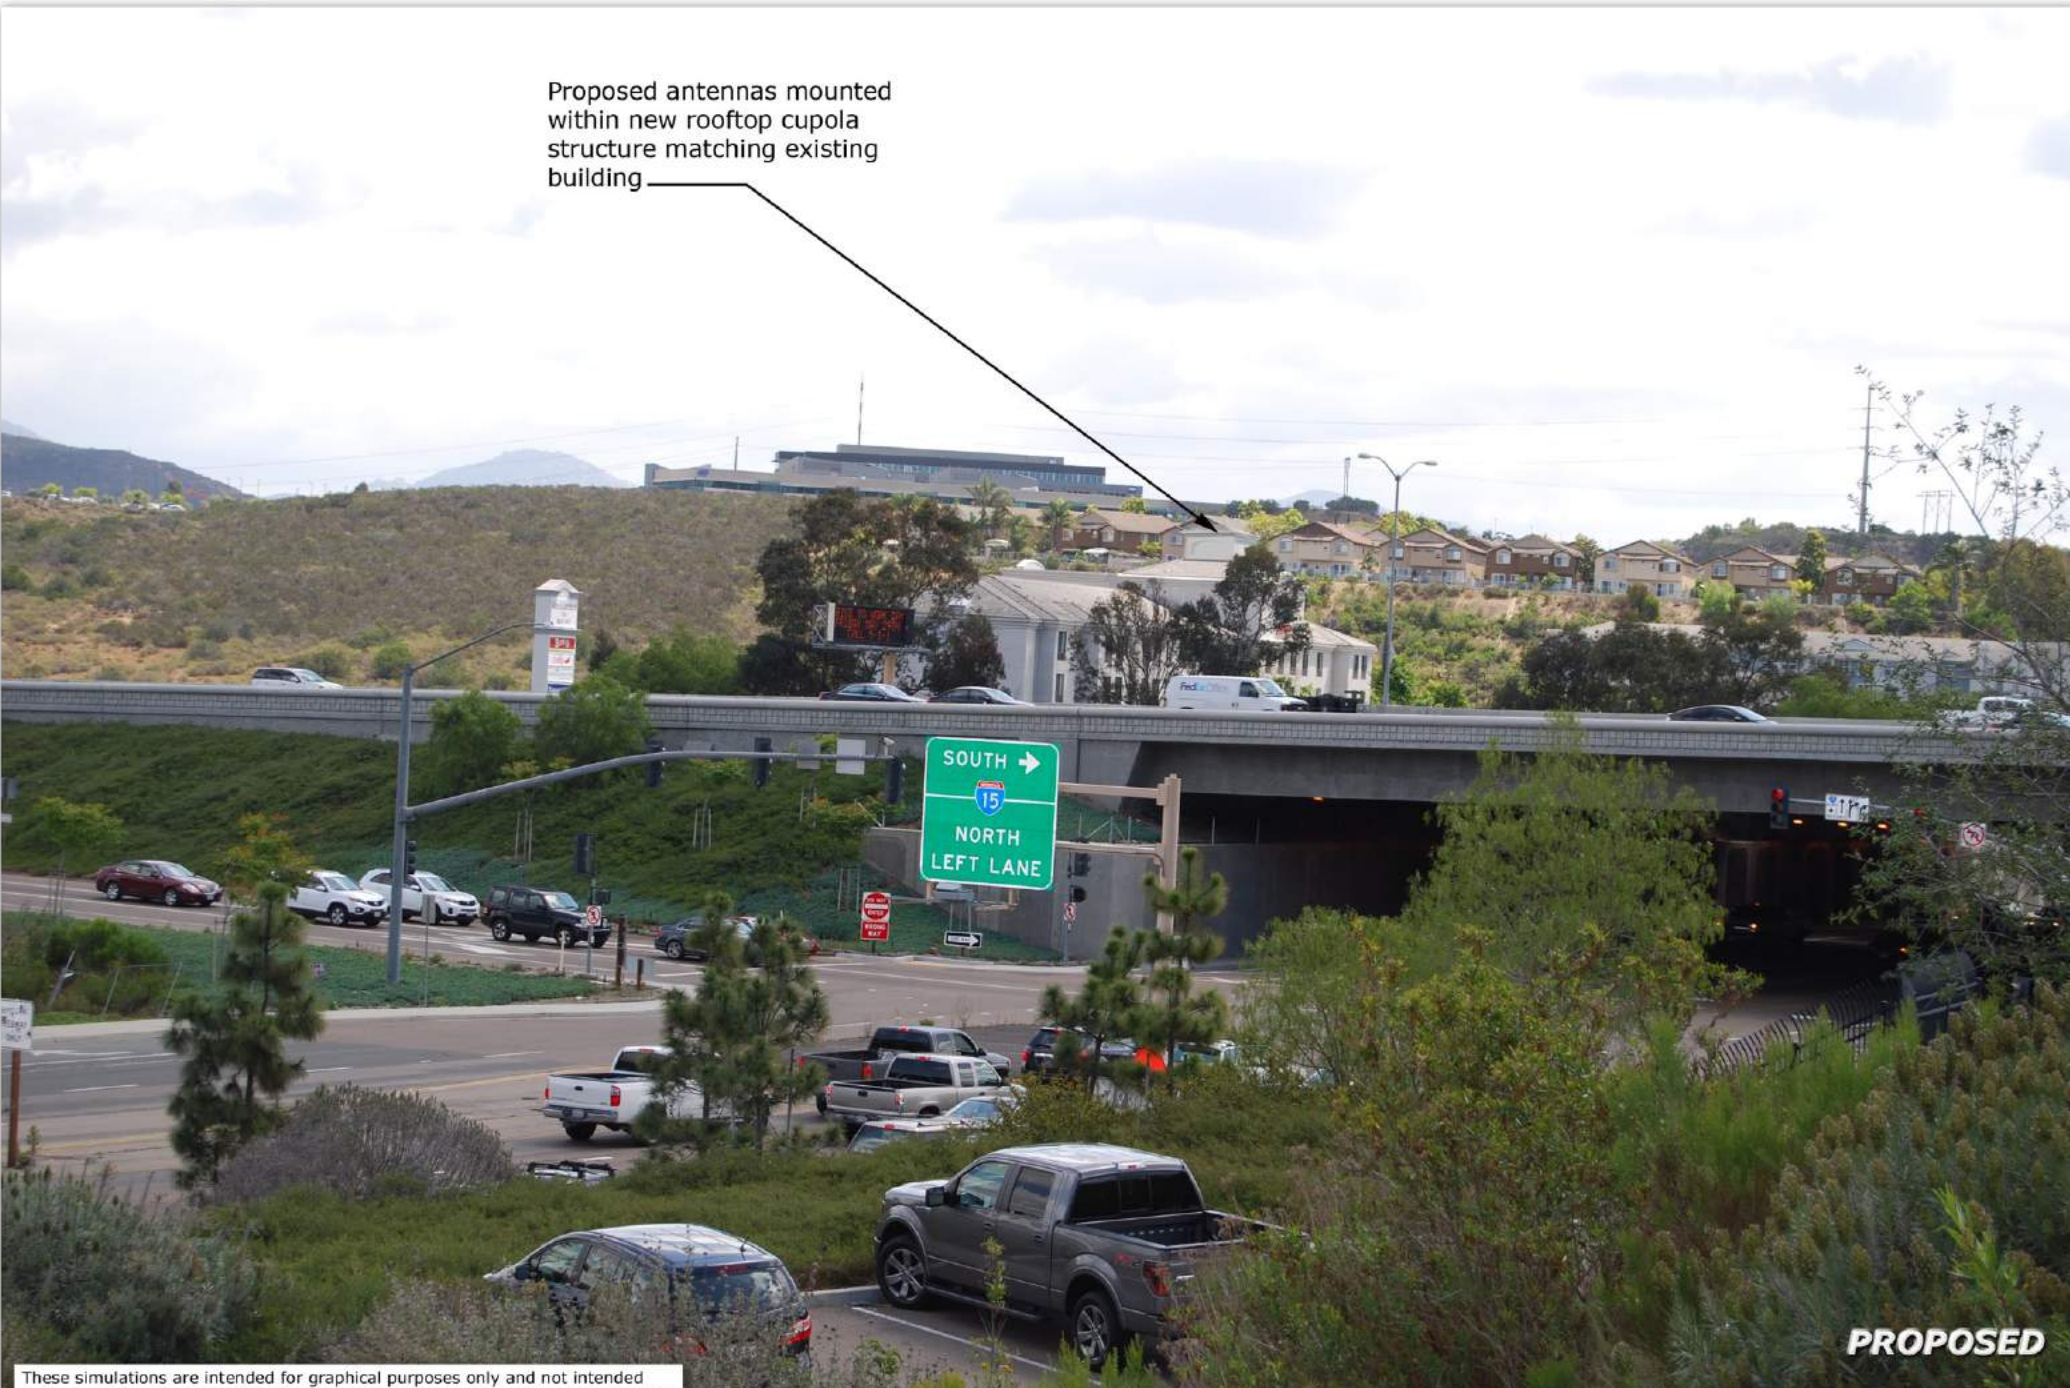

PROPOSED